





**10**  
**3** PLAN  
EMERGENCY SPILLWAY  
SCALE: 1" = 10'  
XREF: 0349X004.DWG

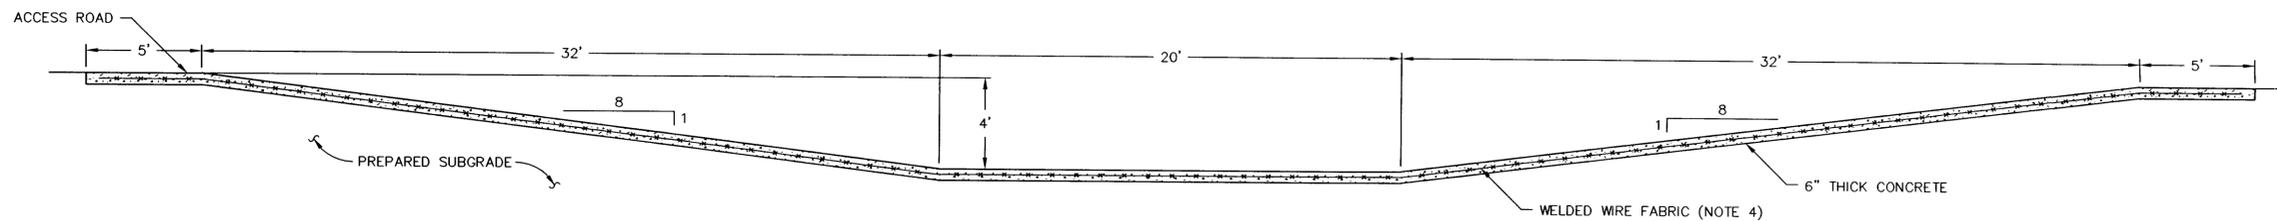

**1**  
**7** SECTION  
EMERGENCY SPILLWAY  
SCALE: 1" = 4'  
XREF: 0349X003.DWG

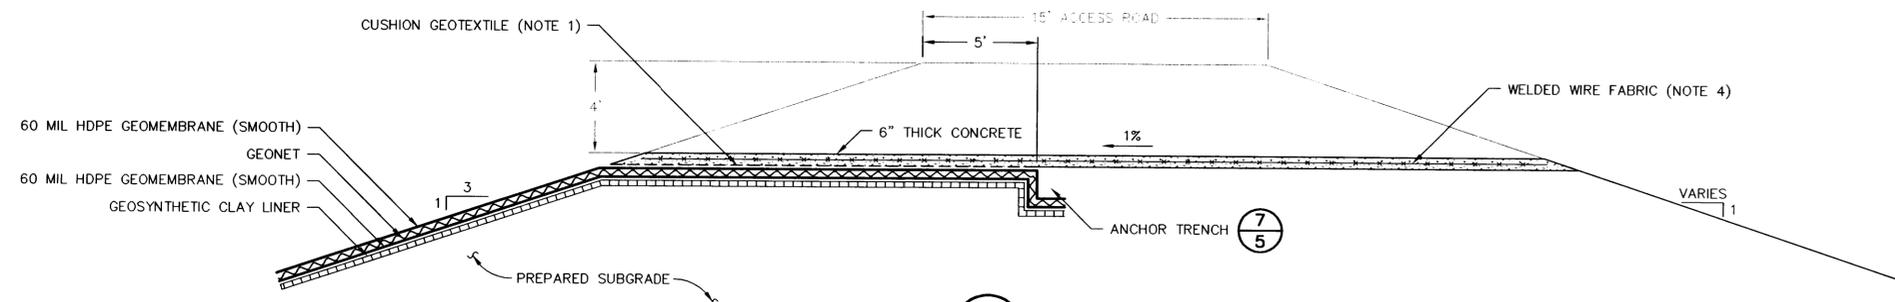

**J**  
**7** SECTION  
EMERGENCY SPILLWAY  
SCALE: 1" = 4'  
XREF: 0349X003.DWG

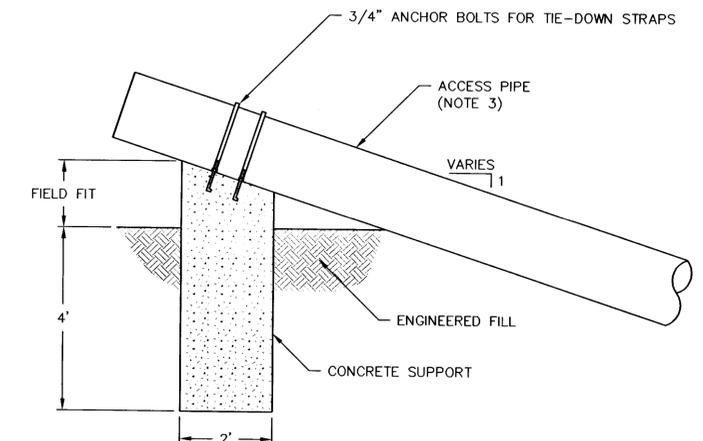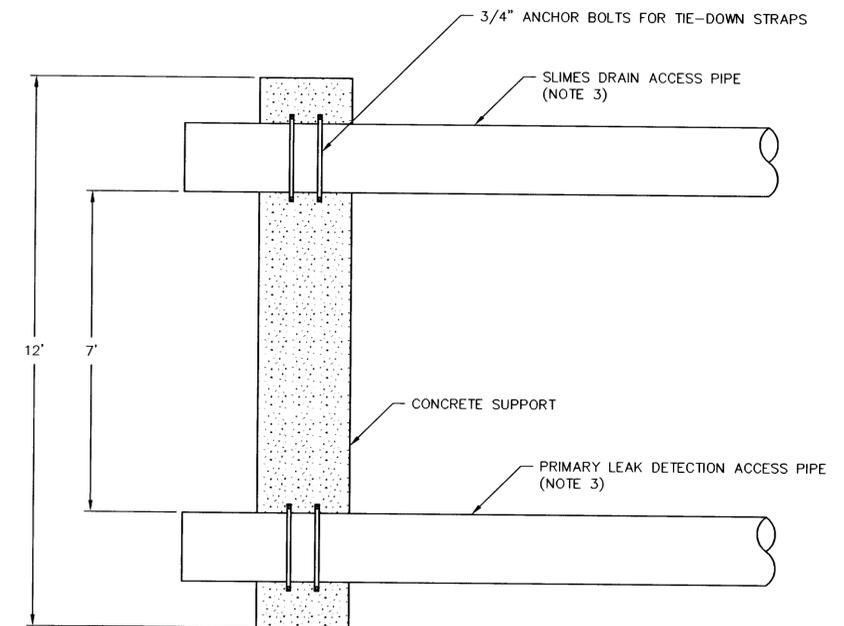

**11**  
**4** DETAIL  
PIPE SUPPORT  
SCALE: 1" = 2'  
XREF: 0349X005.DWG

NOTES:

- CUSHION GEOTEXTILE SHALL BE PLACED OVERLYING PRIMARY GEOMEMBRANE WHERE CONCRETE IS INSTALLED.
- DETAILS ARE SHOWN TO SCALE INDICATED EXCEPT FOR THE GEOSYNTHETICS, WHICH ARE SHOWN AT AN EXAGGERATED SCALE FOR CLARITY, SOIL THICKNESS ARE MINIMUMS.
- EXPOSED PVC PIPE SHALL BE PAINTED TO MINIMIZE DAMAGE DUE TO UV DAMAGE.
- WELDED WIRE FABRIC SHALL BE INSTALLED AT MIDSECTION OF CONCRETE SLAB.

**IUC** **GEOSYNTEC CONSULTANTS**  
11305 RANCHO BERNARDO ROAD, SUITE 101  
SAN DIEGO, CALIFORNIA 92127  
TELEPHONE: (858) 674-6559

PROJECT: CELL 4A, WHITE MESA MILL  
BLANDING, UTAH

TITLE: LINING SYSTEM DETAILS III

MARK	DATE	REVISION	BY	APPROVED

THIS DRAWING MAY NOT BE ISSUED FOR PROJECT TENDER OR CONSTRUCTION, UNLESS SEALED.	DATE: JANUARY 2006	SCALE: AS SHOWN
	DESIGN BY: GTC	JOB NO.: SC0349-01
	DRAWN BY: SLB	FILE NO.: 0349C007
	CHECKED BY: GTC	DOCUMENT NO.: -----
	REVIEWED BY: GTC	DRAWING NO.: -----
SIGNATURE	SEAL	APPROVED BY: GTC
DATE		7 OF 7

**PERMIT DRAWINGS  
NOT FOR CONSTRUCTION**