
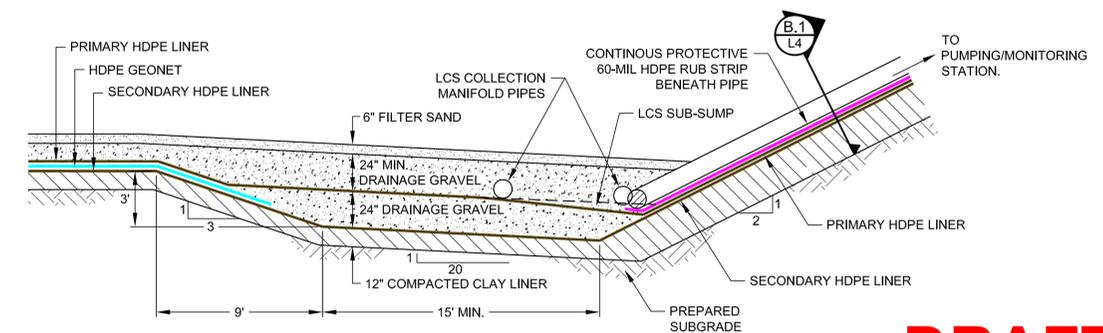
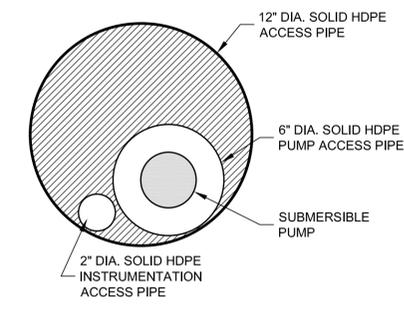


LEGEND
LDS SD4 IN LEAK DETECTION SYSTEM, SOUTH CELL, AREA 4 INLET
LCS S4 IN LEACHATE COLLECTION SYSTEM, PIPE S4 INLET

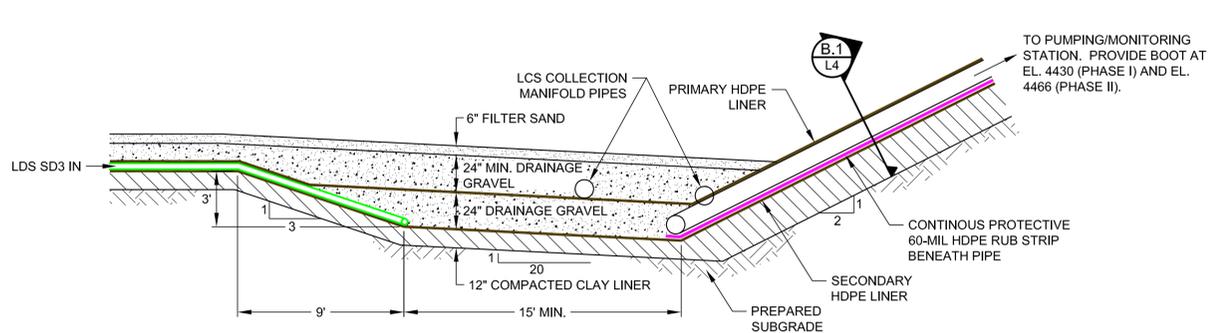

DRAFT

E:\BIBS2\msh\DWG\PE-P2-SYS.dwg - SAVE\DS/27/08 - PRINTED/27/08 - BY:MEFT/CA03

NO.	REVISIONS	BY	DATE	ENGINEER'S SEAL	ISSUED FOR	ISSUED BY
A	ISSUED FOR LICENSE AMENDMENT REQUEST	MSA	5/16/08			
-	-	-	-			
-	-	-	-			
-	-	-	-			
-	-	-	-			
-	-	-	-			
-	-	-	-			



SCALE: AS SHOWN
DESIGNED BY: MSA
DRAWN BY: TGB
CHECKED BY: MSA
APPROVED BY: MMD
FILE NAME: DWG-P2-SYS

**SHOOTARING CANYON URANIUM MILL
TAILINGS STORAGE FACILITY**
**LEACHATE COLLECTION AND
LEAK DETECTION SYSTEM
DETAILS**
PROJECT NO.: 181692 DATE: MAY 2008

REVISION
DRAWING NO.
L4