




**TYPICAL PROFILE
RUNOFF COLLECTION LATERALS**
NOT TO SCALE

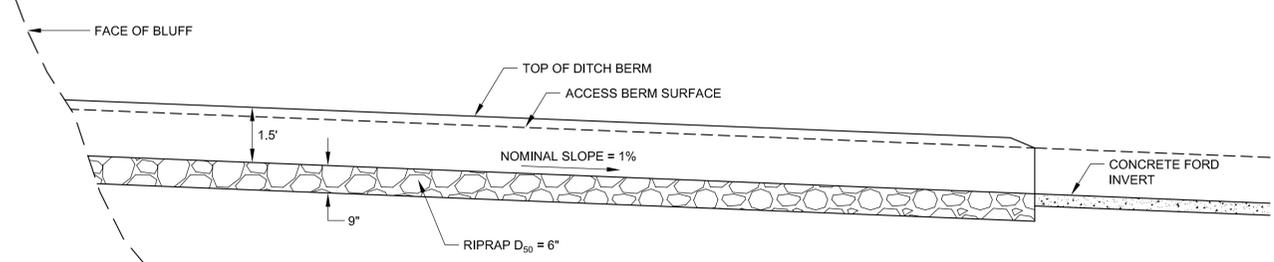


**TYPICAL PROFILE
RUNDOWNS**
NOT TO SCALE

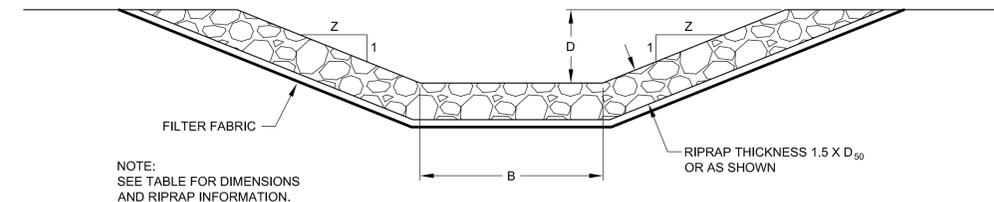


**TYPICAL DITCH
CROSS SECTION**
NOT TO SCALE

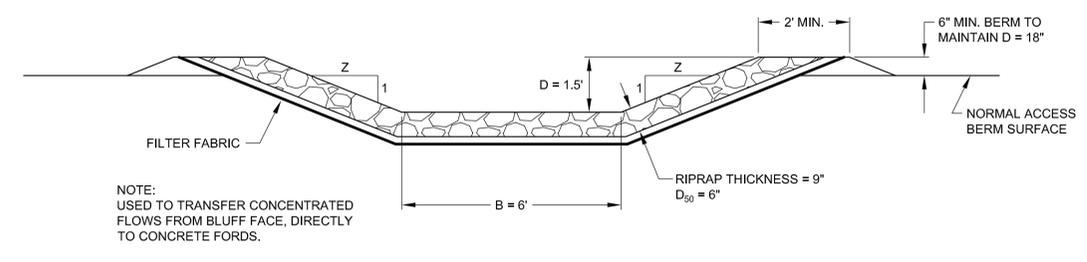


**TYPICAL RUNDOWN
CROSS SECTION**
NOT TO SCALE

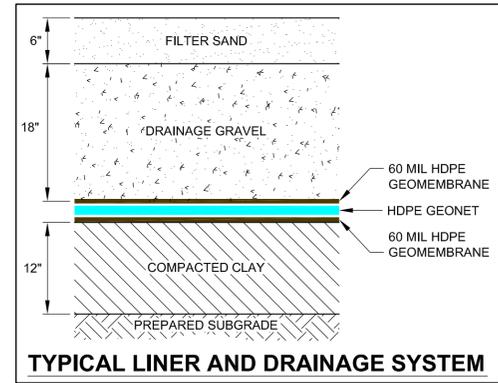

TYPICAL LINER AND DRAINAGE SYSTEM

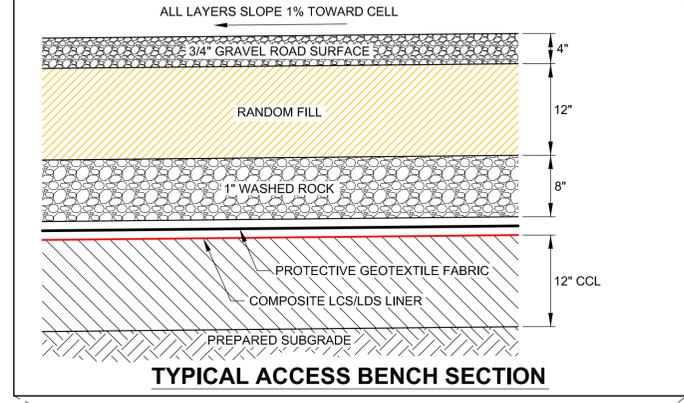


TYPICAL ACCESS BENCH SECTION

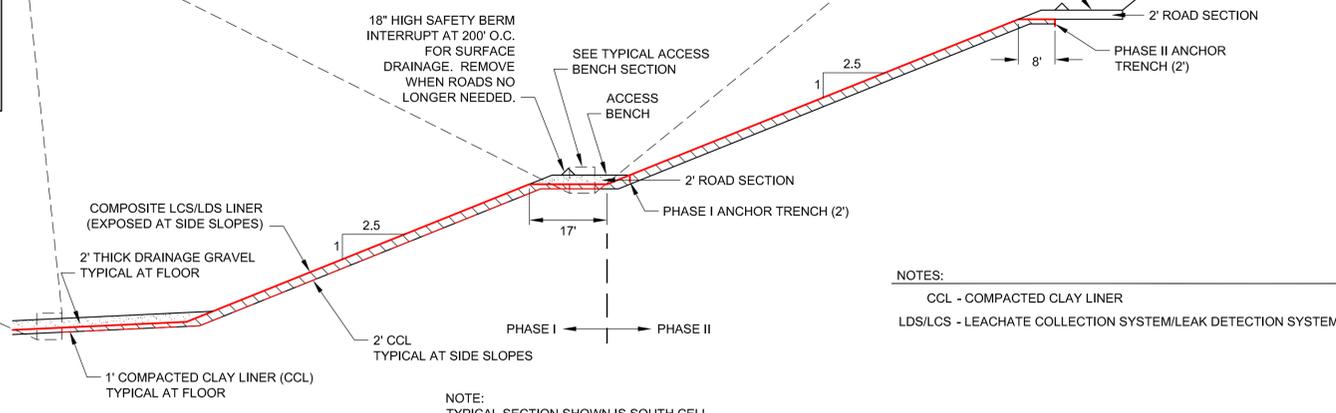


TYPICAL LINER DETAIL (SOUTH CELL SHOWN)
NOT TO SCALE


NOTES:
CCL - COMPACTED CLAY LINER
LDS/LCS - LEACHATE COLLECTION SYSTEM/LEAK DETECTION SYSTEM

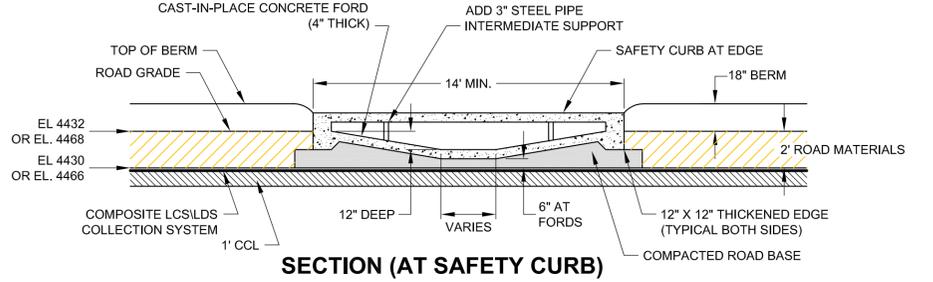

SECTION (AT SAFETY CURB)

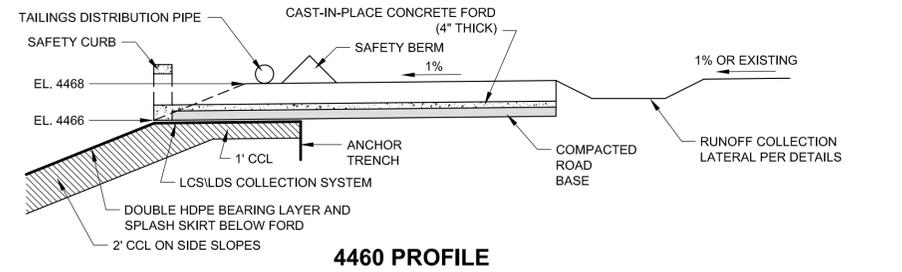

4460 PROFILE

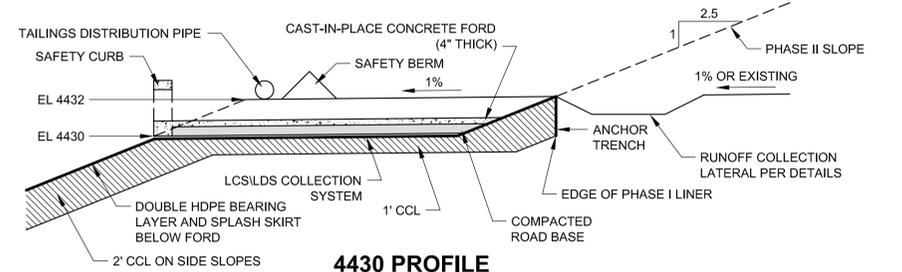

4430 PROFILE

**DRAINAGE FORD
TYPICAL DETAIL**
NOT TO SCALE

DRAFT

E:\BIBS2\msh\dwg\DWG-P1-B.dwg SAVE:05/27/08 PRINTED:05/27/08 BY:MFGT/CAG/33

NO.	REVISIONS	BY	DATE
1	ISSUED FOR LICENSE AMENDMENT REQUEST	MSA	5/16/08
2			
3			
4			
5			
6			
7			

ENGINEER'S SEAL

ISSUED FOR

ISSUED BY

SCALE: AS SHOWN
DESIGNED BY: MSA
DRAWN BY: TGB
CHECKED BY: MSA
APPROVED BY: MMD
FILE NAME: DWG-P1-B

SHOOTARING CANYON URANIUM MILL
TAILINGS STORAGE FACILITY

**LINER AND SURFACE
DRAINAGE DETAILS
PHASE I**

PROJECT NO.: 181692 DATE: MAY 2008

REVISION
DRAWING NO.
P1.10