




**PLAN VIEW  
NORTH SIDE - PHASE II**  
SCALE: 1" = 60'

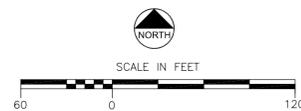

- LEGEND**
- PROPOSED STORAGE CELL TOPOGRAPHY
  - - - EARTHWORK LIMITS
  - ACCESS AND DRAINAGE AREA
  - CONCRETE DRAINAGE FORD
  - 60 MIL HDPE RUNDOWN
  - > DRAINAGE DITCH (ARROW INDICATES FLOW DIRECTION)
  - ← TYPICAL SURFACE DRAINAGE FLOW
  - DRAINAGE RUNDOWN
  - TRIM TO CAPTURE EXISTING GRADE WHERE REQUIRED
  - FILL TO CAPTURE EXISTING GRADE AT 1% SLOPE TOWARD CELL
  - AREAS OF CUT

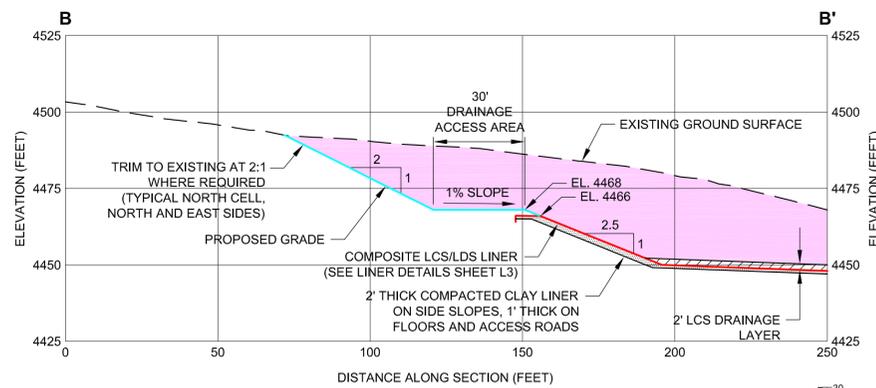

**CROSS SECTION  
NORTH SIDE - PHASE II  
LOOKING EAST**

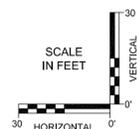

**DRAFT**

E:\BIB\2008\181692\DWG\PE-P2-B.mxd, SAVES\05/27/08, PRINTED:05/27/08, BY:WFG\GT\CA0403

NO.	REVISIONS	BY	DATE
A	ISSUED FOR LICENSE AMENDMENT REQUEST	MSA	5/16/08
-	-	-	-
-	-	-	-
-	-	-	-
-	-	-	-
-	-	-	-
-	-	-	-

ENGINEER'S SEAL



SCALE:	AS SHOWN
DESIGNED BY:	MSA
DRAWN BY:	TGB
CHECKED BY:	MSA
APPROVED BY:	MMD
FILE NAME:	DWG-P2-B

SHOOTARING CANYON URANIUM MILL  
TAILINGS STORAGE FACILITY  
**TAILINGS STORAGE FACILITY**  
NORTH SIDE SLOPE  
NORTH CELL  
**PLAN AND SECTION - PHASE II**

PROJECT NO.: 181692 DATE: MAY 2008

**A**  
REVISION  
DRAWING NO.  
**P2.5**