




STAGE 1 - SOUTH CELL (0 - 4.8 YEARS)
SCALE: 1" = 400'

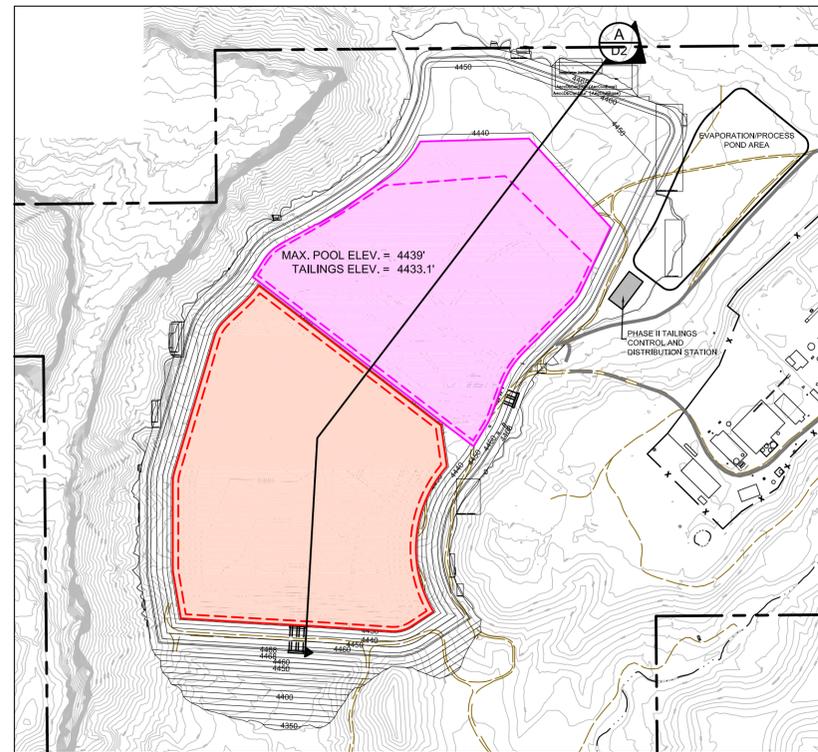


STAGE 2 - NORTH CELL (4.8 - 5.9 YEARS)
SCALE: 1" = 400'

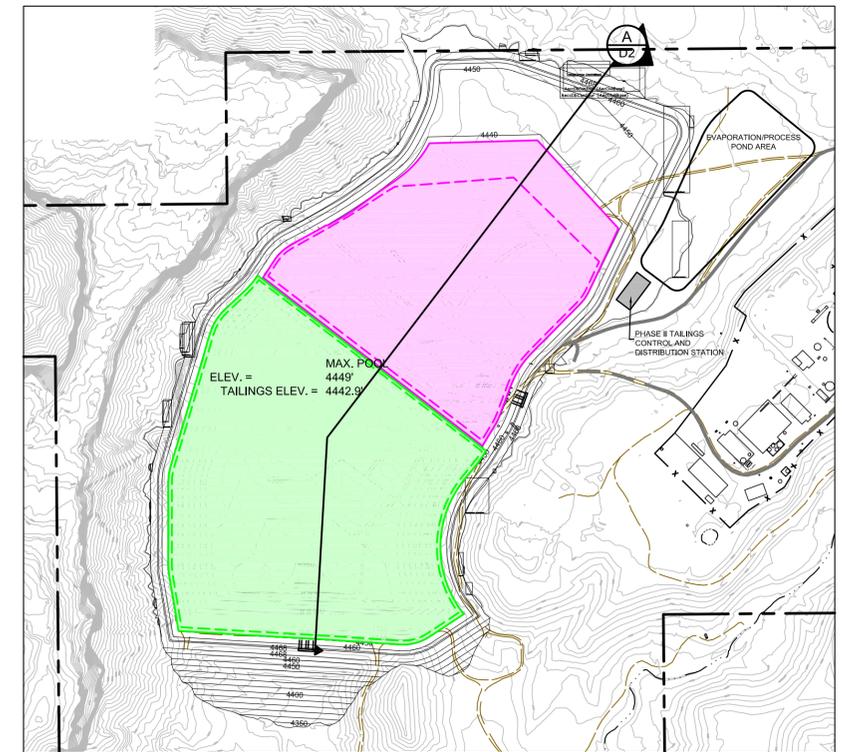


STAGE 3 - SOUTH CELL (5.9 - 10.6 YEARS)
SCALE: 1" = 400'

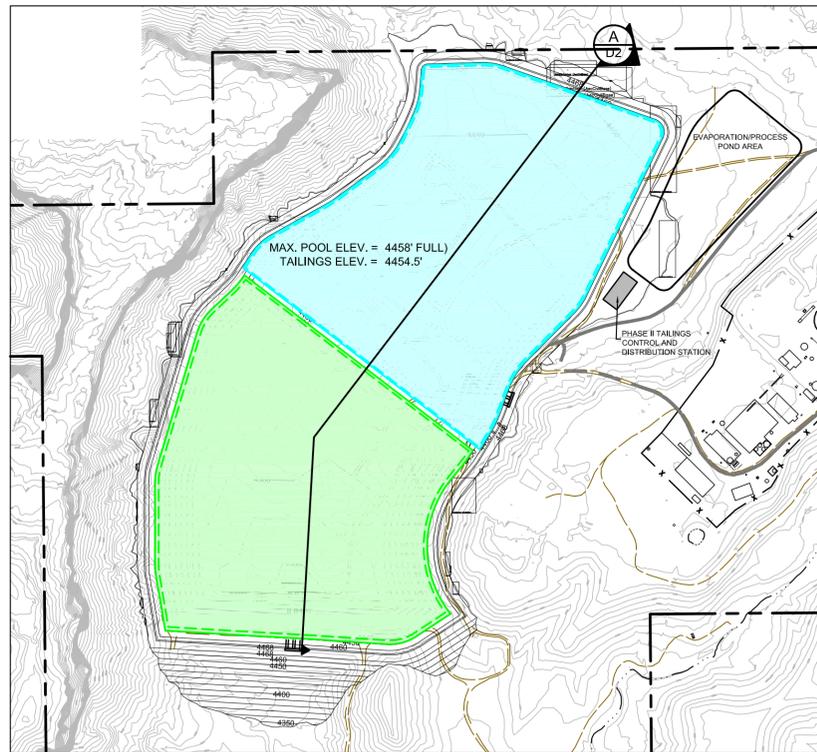

STAGE 4 - NORTH CELL FULL (10.6 - 14.3 YEARS)
SCALE: 1" = 400'

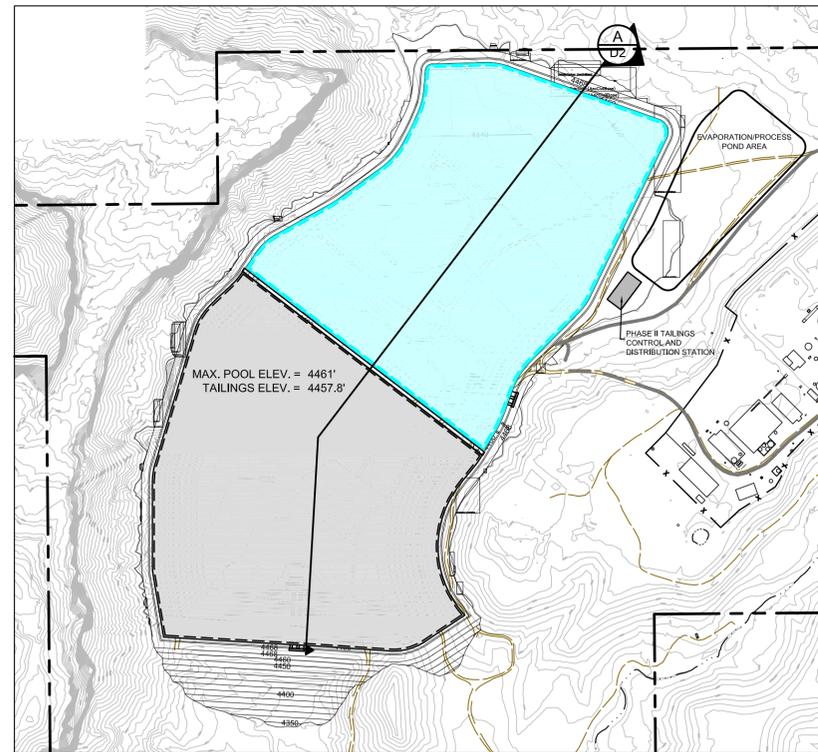


STAGE 5 - SOUTH CELL FULL (14.3 - 17.5 YEARS)
SCALE: 1" = 400'

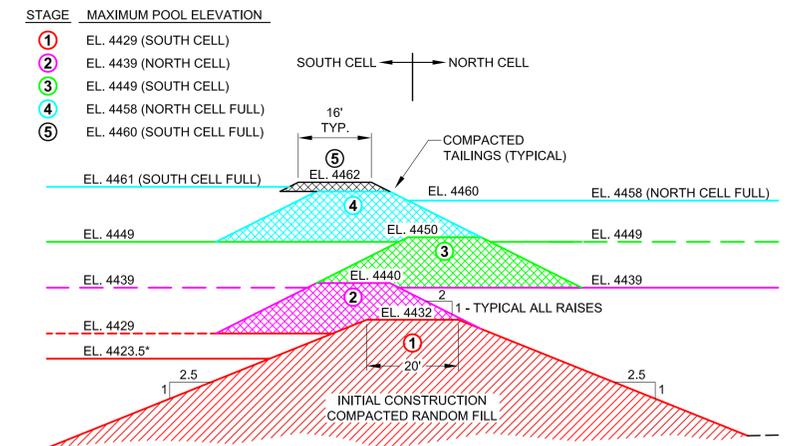

* PHASE II LINER TO BE COMPLETED PRIOR TO FILLING ABOVE ABOVE EL. 4423.5'.

**DIVIDER BERM STAGING
TYPICAL DETAIL**
SCALE: 1" = 20'

LEGEND
— POOL PERIMETER
- - - TAILINGS PERIMETER

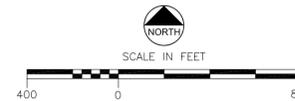

NOTE: POOL AND TAILINGS ELEVATIONS ARE IDEALIZED AND DO NOT ACCOUNT FOR DEPOSITIONAL BEACHES AT PERIMETER OR DRAWDOWN OF PHREATIC SURFACE BY LEACHATE COLLECTION SYSTEM.

DRAFT

E:\BIBS\ENR\design\DWG\POOL-STG.dwg SAVEN/23/08 PRINTED: 5/27/08 BY: MDT/TCAC/3

NO.	REVISIONS	BY	DATE
A	ISSUED FOR LICENSE AMENDMENT REQUEST	MSA	5/16/08
-	-	-	-
-	-	-	-
-	-	-	-
-	-	-	-
-	-	-	-
-	-	-	-

ENGINEER'S SEAL

ISSUED FOR

ISSUED BY

SCALE: AS SHOWN
DESIGNED BY: MSA
DRAWN BY: TGB
CHECKED BY: MSA
APPROVED BY: MMD
FILE NAME: DWG-POOL-STG

**SHOOTARING CANYON URANIUM MILL
TAILINGS STORAGE FACILITY**
**DEPOSITION STAGING
PLAN VIEW**
PROJECT NO.: 181692 DATE: MAY 2008

A
REVISION
DRAWING NO.
D1